


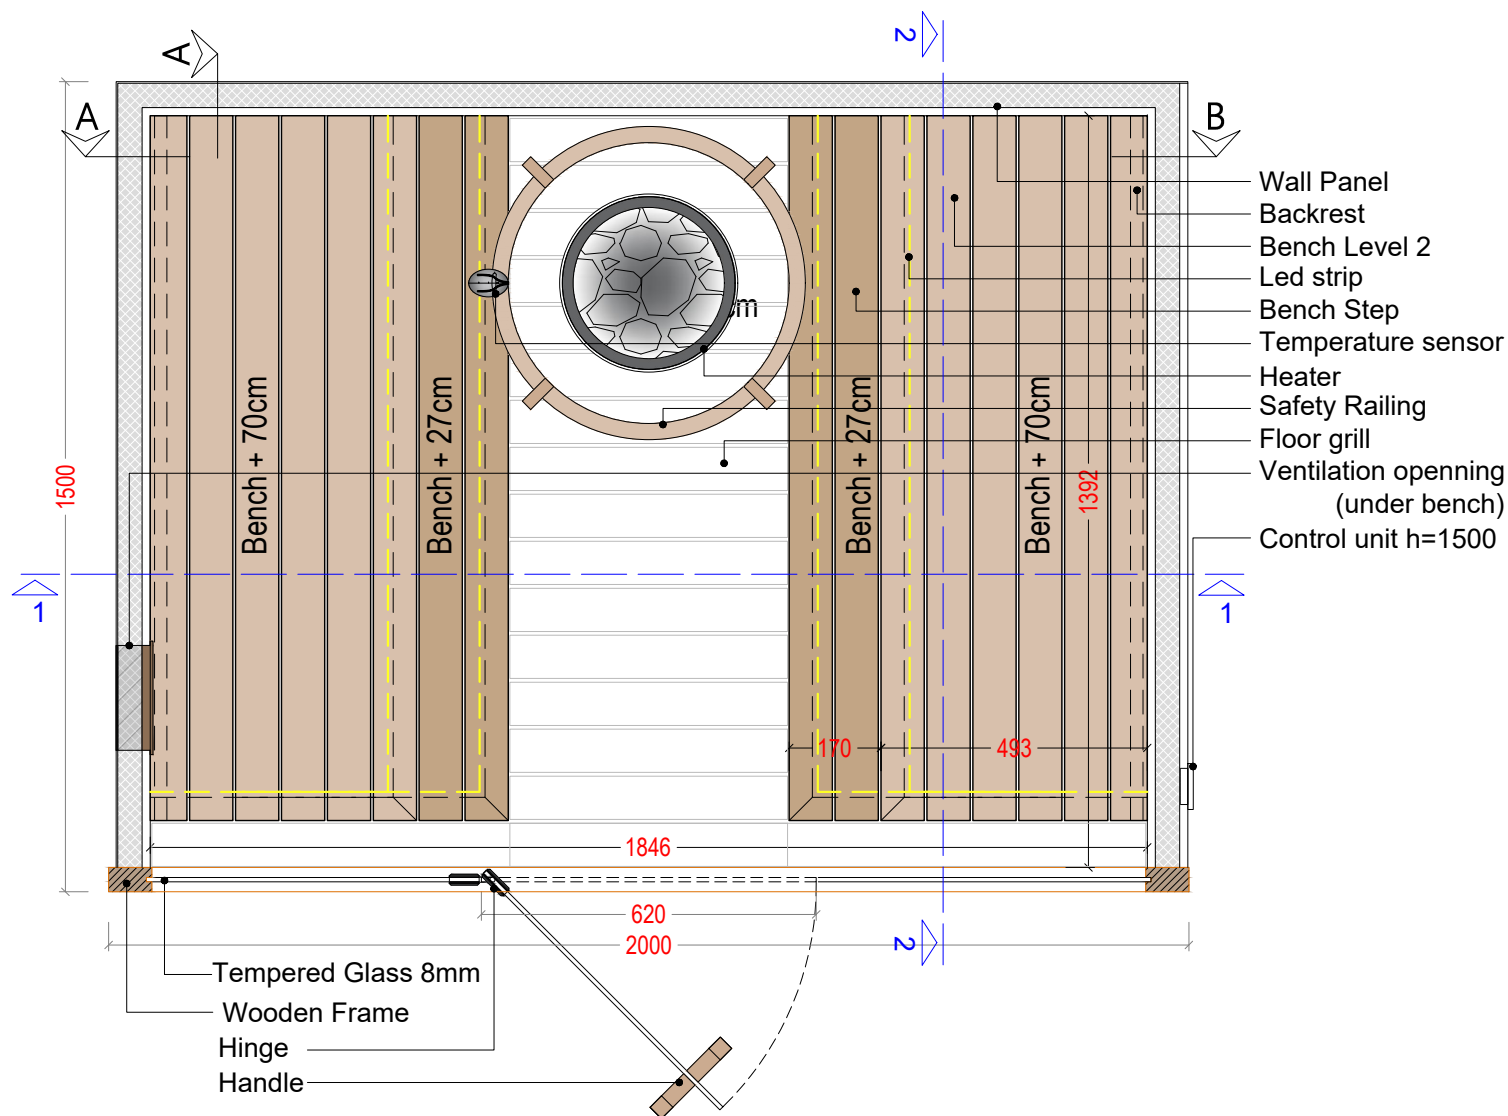

Client:

FGD

Sauna

Dimensions 2000x1500x2100mm**Heater** Cilindro 6,8kW**Control panel** Xenio CX110-fixed**Frame/Door** Full glass front**Glass** Clear

Materials

Paneling Thermo Aspen V, STP

Outside Thermo Aspen V, STP

☐ Left ☒ Right ☐ Front ☐ Back**Bench** Abachi**Frame** Abachi**Handle** Abachi**Floor grill** Abachi

Extras

Safety Railing Abachi**Accessories** Wood**Headrest** Abachi - 2un.**Handle** 800mm

Inside-Outside Wood-Wood

Hinge 2 un.**Light** LED (7.2W 12V)**Ventilation** ☒ **Salt Frame****Panic button** ☐ **Stoper****Speaker** ☐ **Magnet**☐☐☐

Detail

Wall panel

Panel construction of fir wood, mineral wool and aluminum foil insulation

Paneling

14mm Spruce

15mm White Pine/



Thermo Aspen/

Thermo Radiata/

Aspen/Alder

16mm Hemlock plywood

17mm Hemlock/Cedar

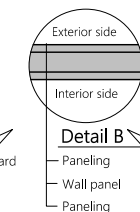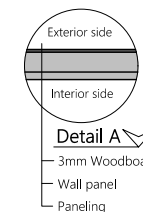

Note

- Accessories included : Sand Timer, bucket, laddle, Termo-Hygrometer
- Led strip is 3000K(warm white lights), IP65 for sauna.
- Minimal height required for sauna installaton: 200mm above.
- There must be tiles on the floor .
- There is a possibility of minimal changes in the dimensions of the benches, depending on the profile available at the time of order execution.

FLUIDRA
Balkans JSC

Project title:

Model: Miramonte

Number: F245

Designer:


Date:

PLAN

Rev: 00

Page: 1/3

Scale 1:14

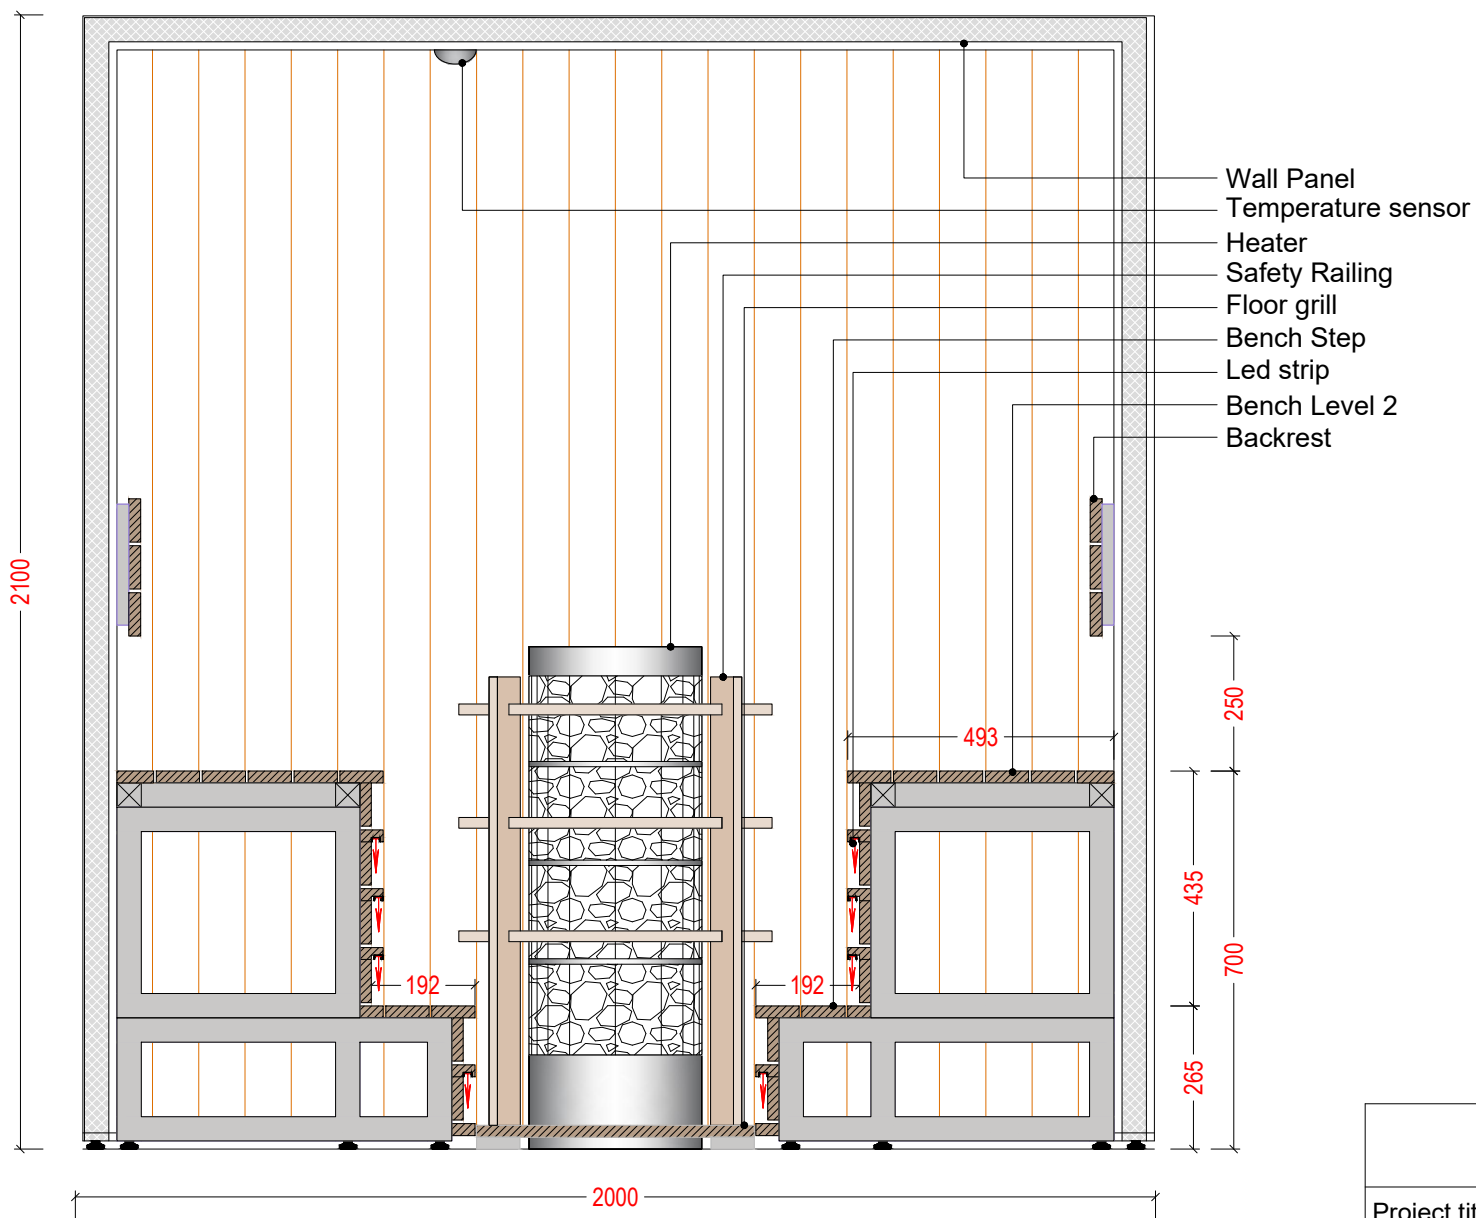

FLUIDRA
Balkans JSC

Project title:

Model: Miramonte

Number: F245

Designer:

Date:


Scale 1:14

SECTION 1-1

Rev: 00

Page:

2 / 3

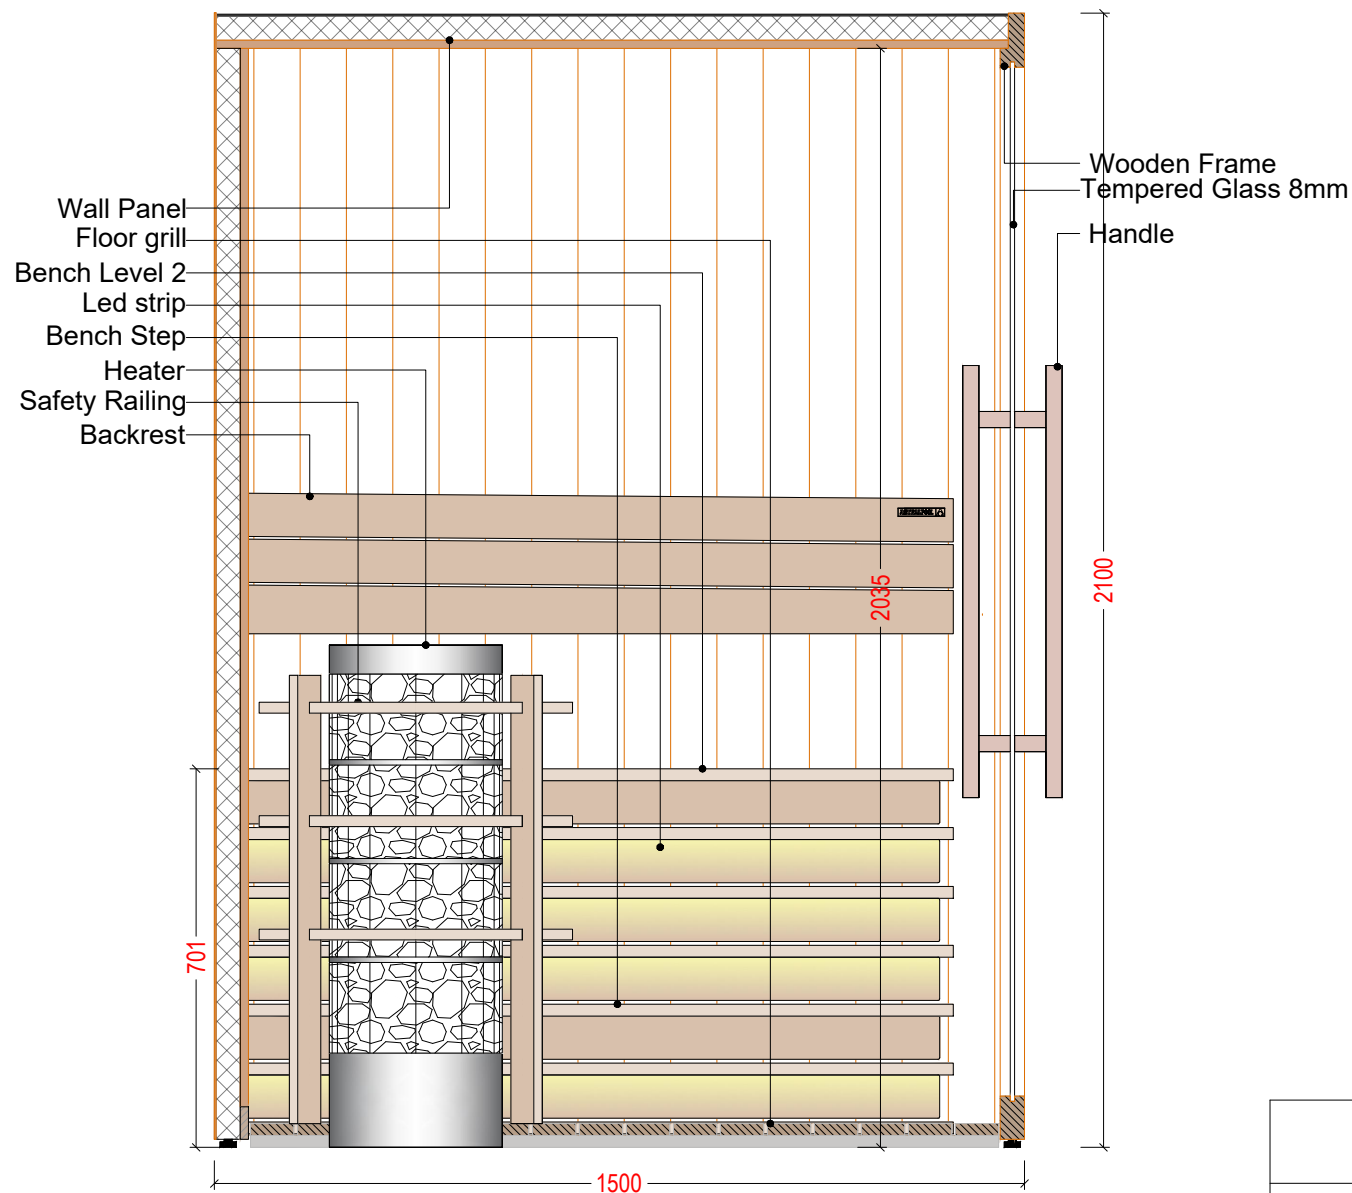

FLUIDRA
Balkans JSC

Project title:		Sauna	
Model:	Miramonte	Number:	F245
Designer:	A	Date:	
SECTION 2-2	Rev: 00	Page:	3 /3

Scale 1:14